




01 SECTION
SCALE: 3/4"=1'-0"

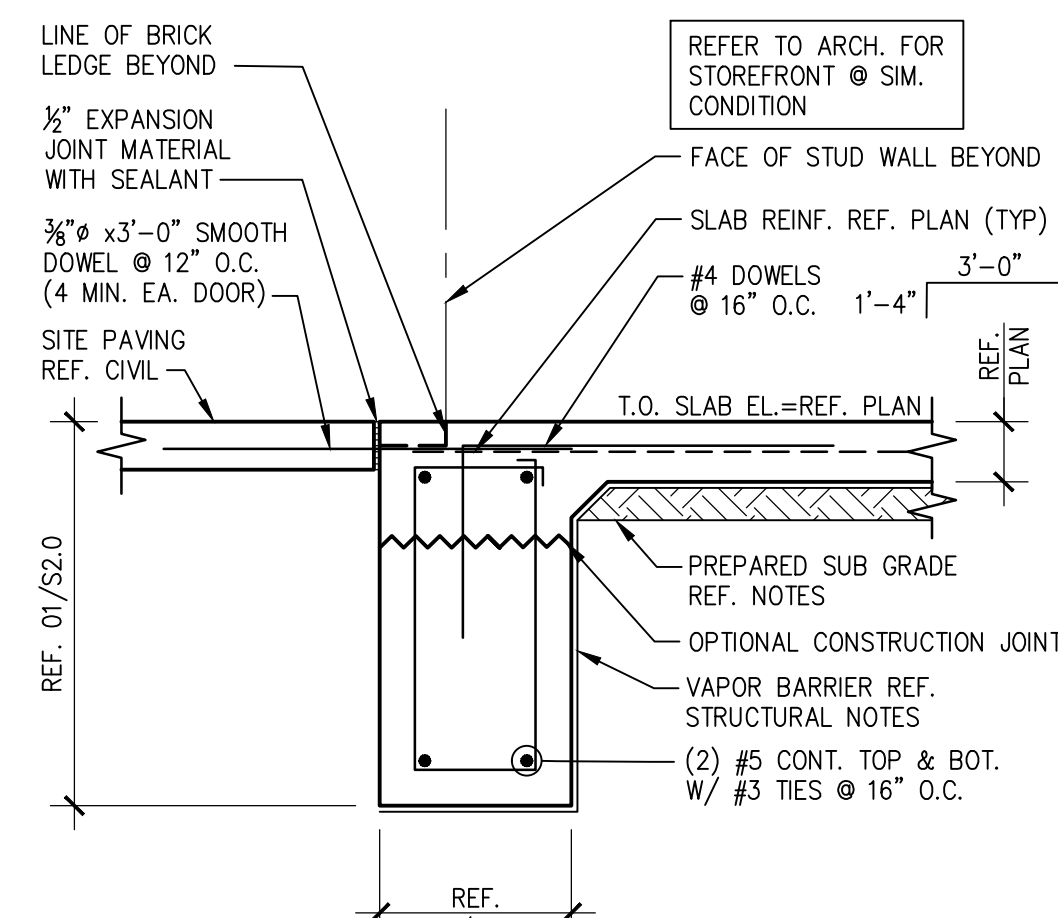


02 SECTION
SCALE: 3/4"=1'-0"

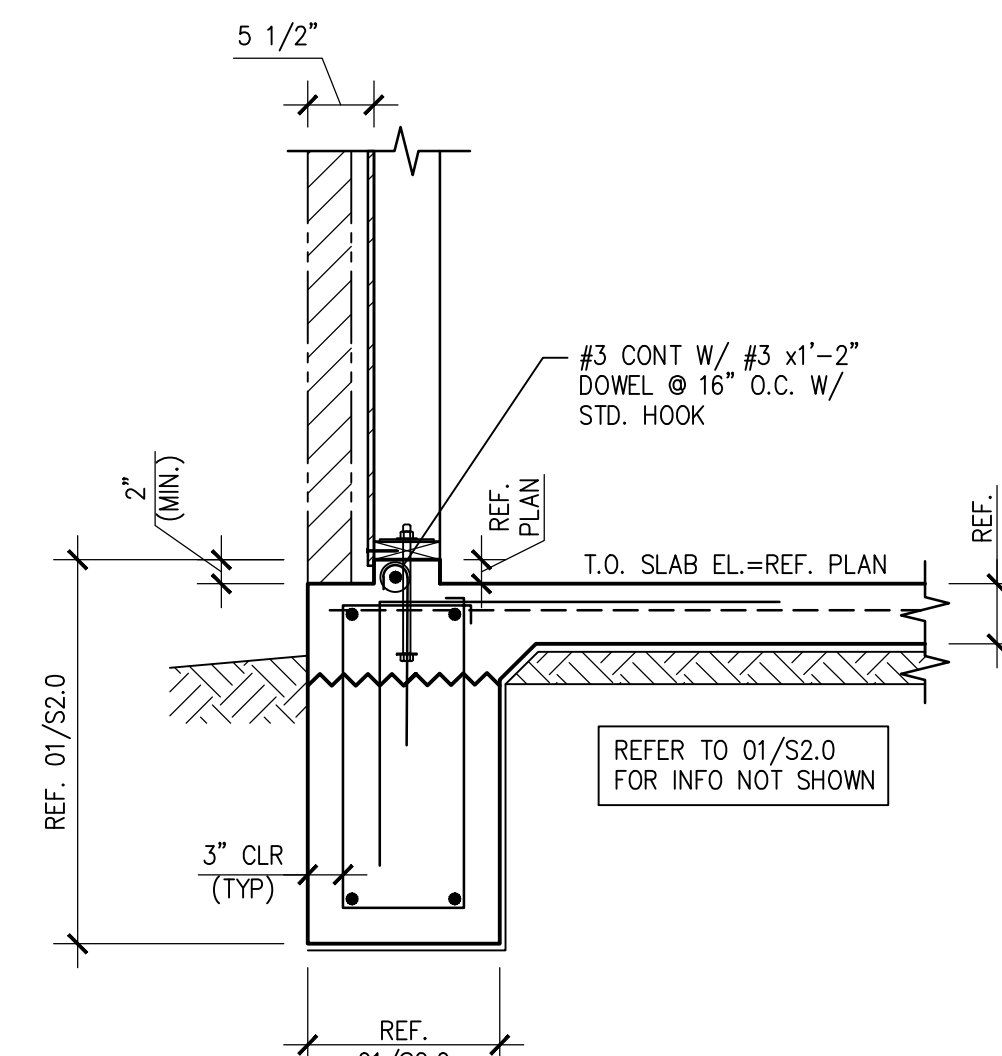


03 SECTION
SCALE: 3/4"=1'-0"

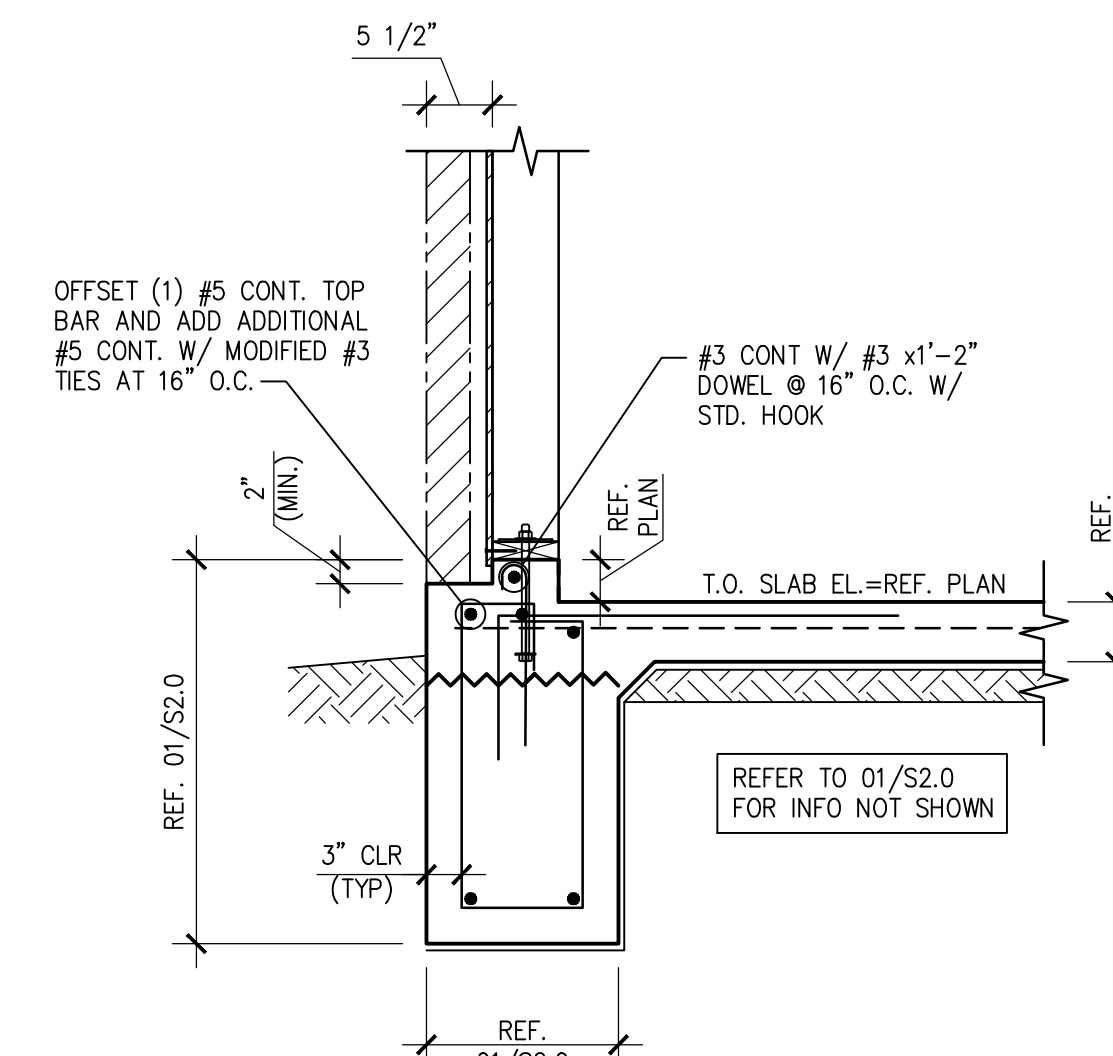


04 SECTION
SCALE: 3/4"=1'-0"

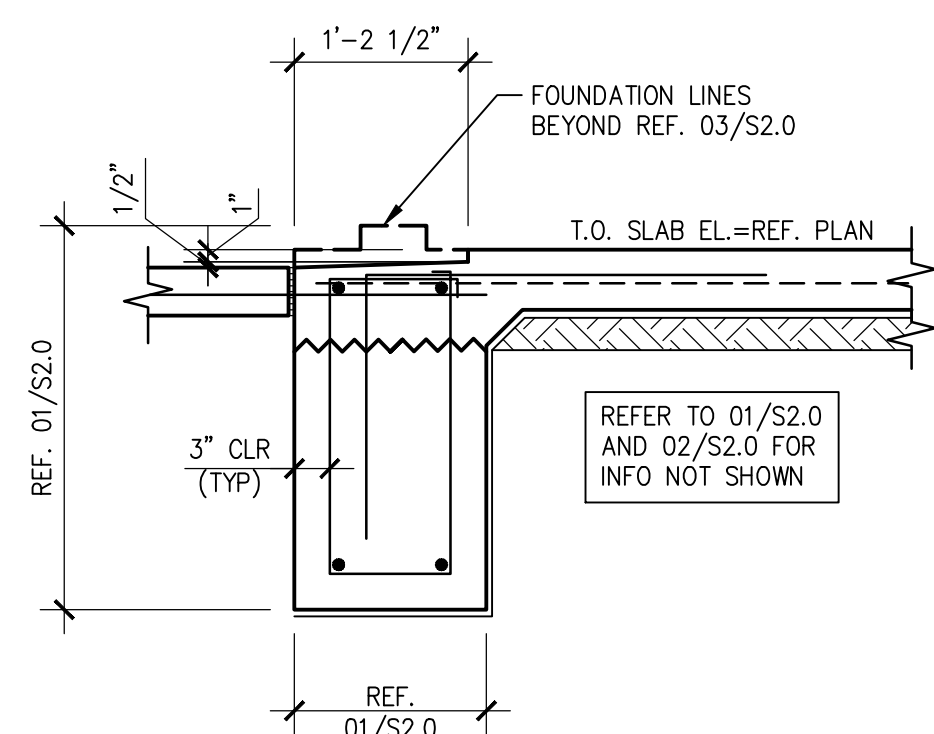


05 SECTION
SCALE: 3/4"=1'-0"

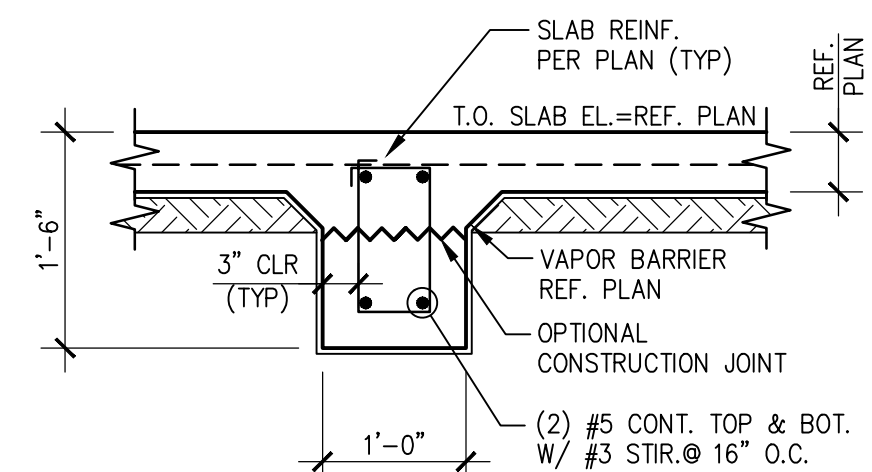


06 TYP. INTERIOR STIFFNER
SCALE: 3/4"=1'-0"

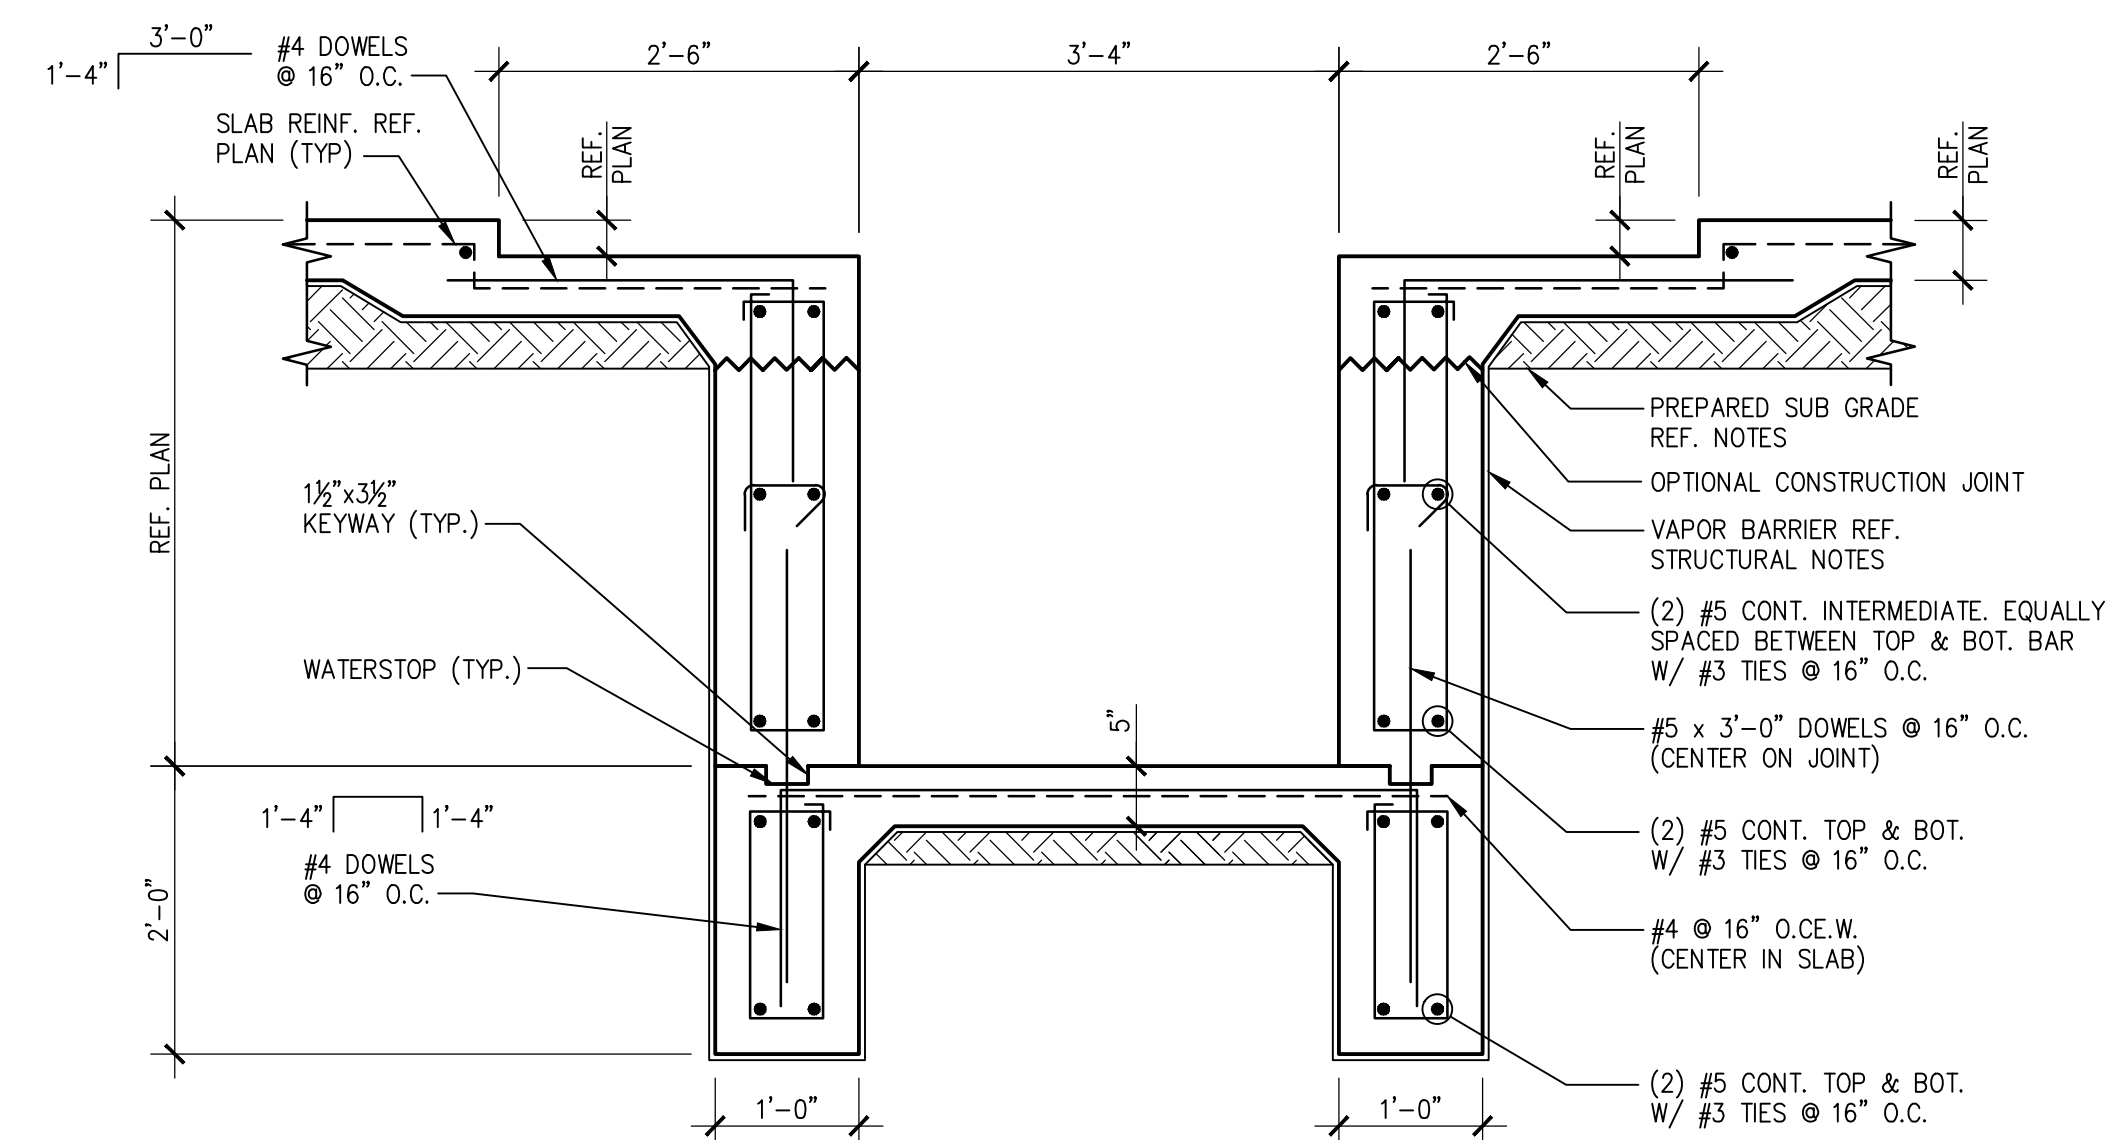


07 SECTION
SCALE: 3/4"=1'-0"

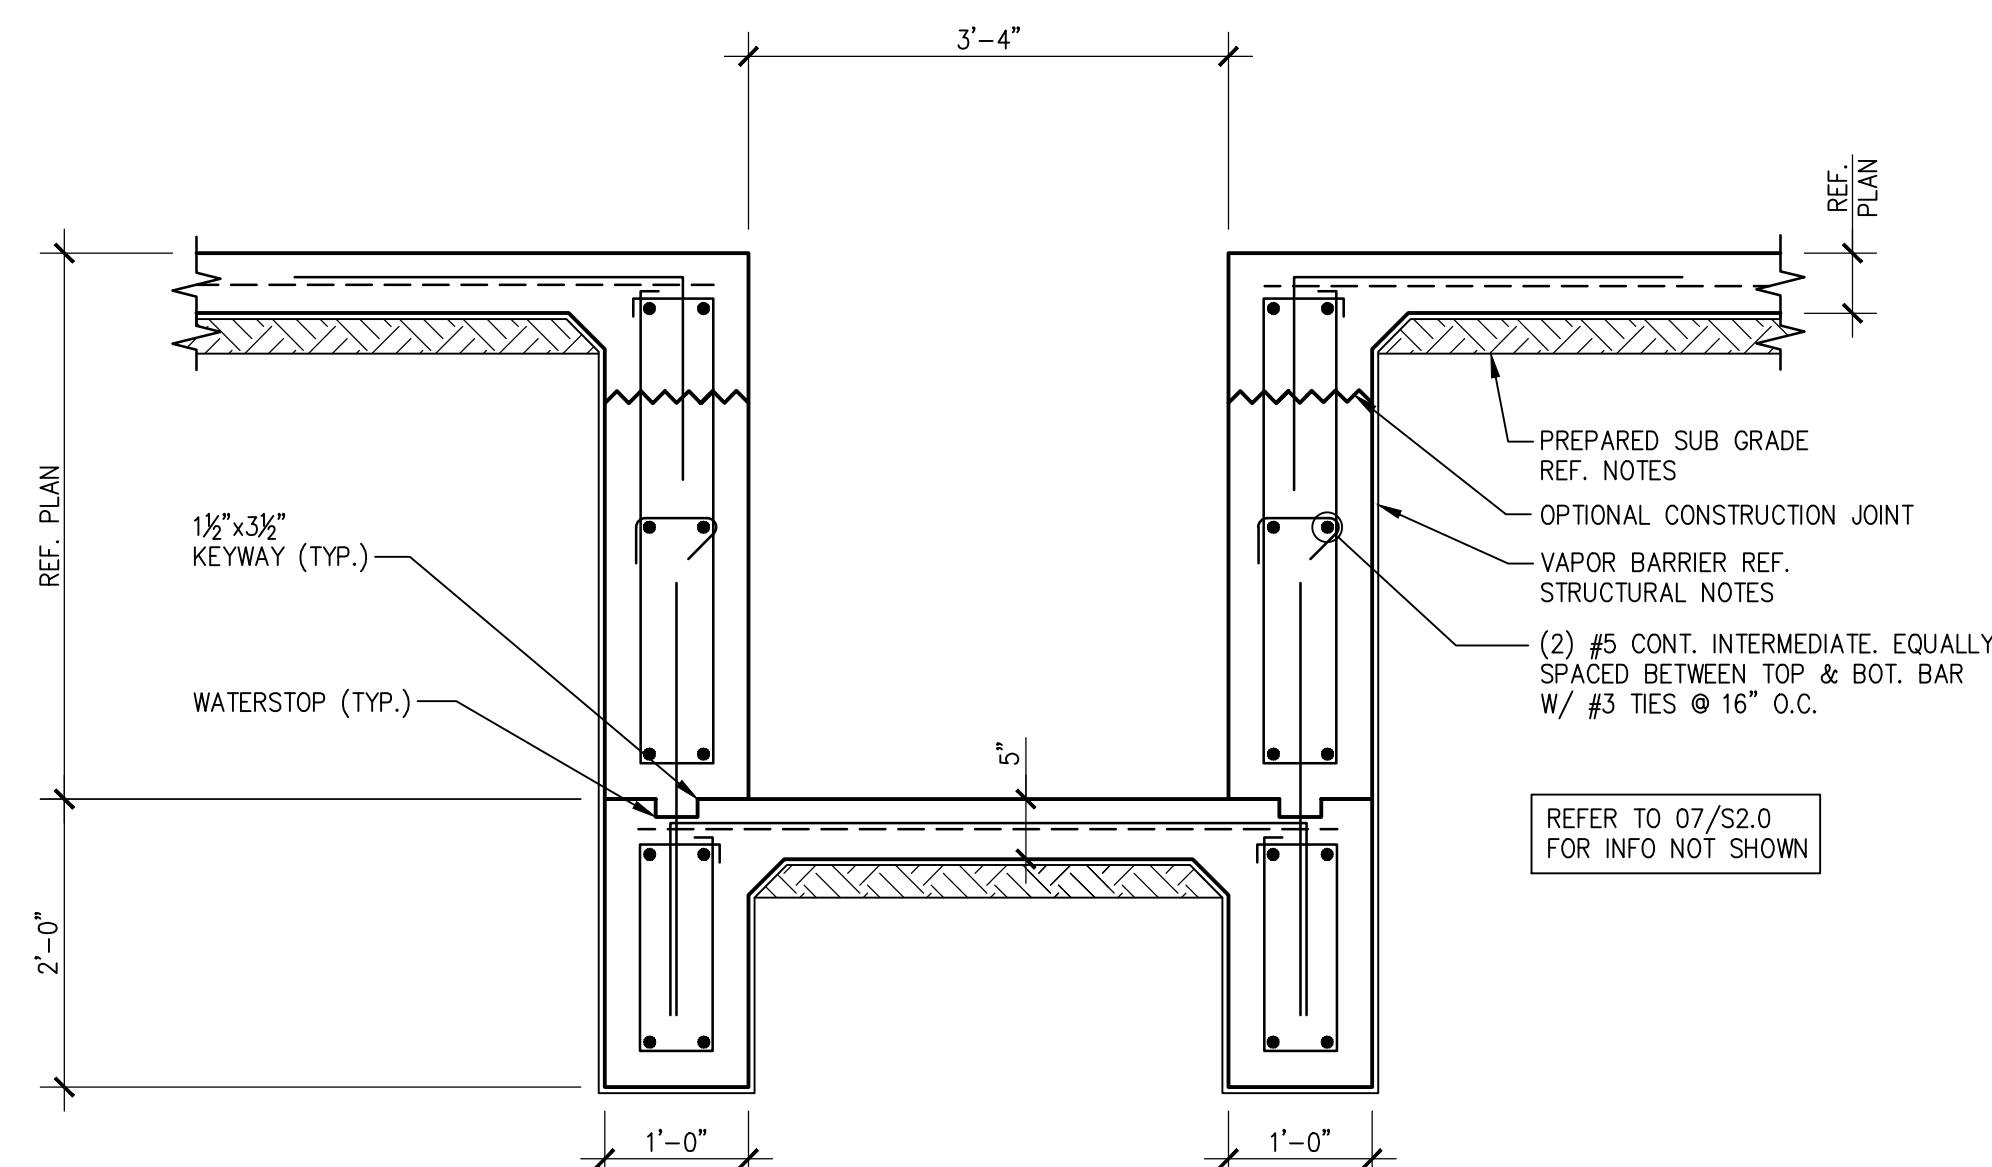

08 SECTION
SCALE: 3/4"=1'-0"

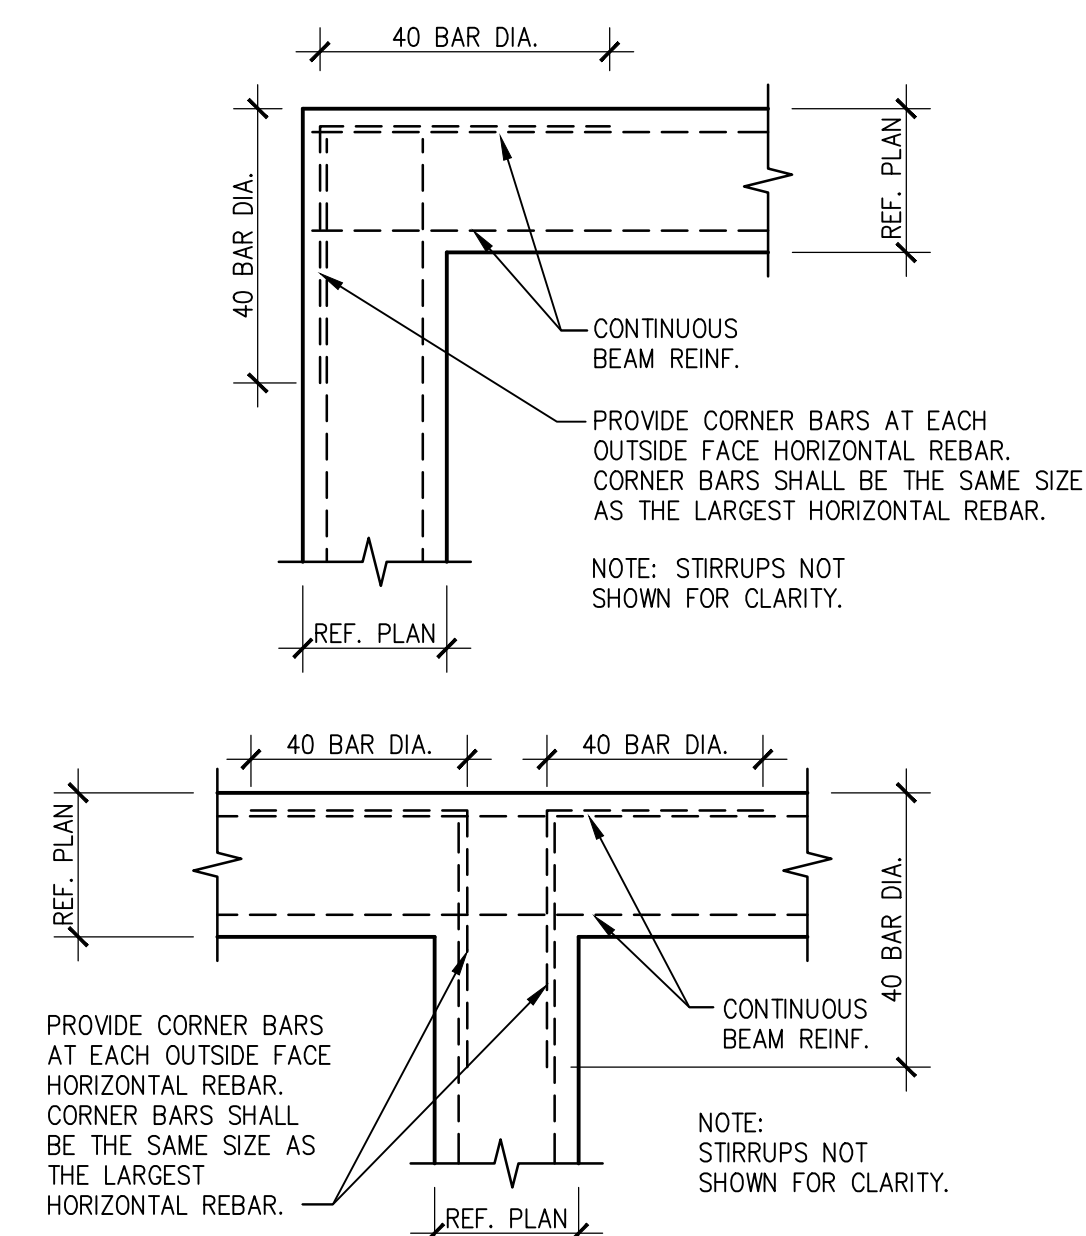

09 TYP. CORNER BAR DETAILS
SCALE: 3/4"=1'-0"

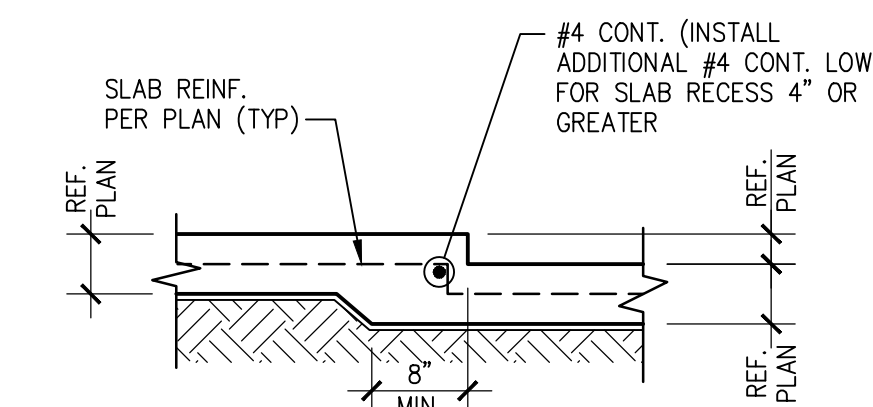

10 TYP. SLAB RECESS
SCALE: 3/4"=1'-0"



**Ronald
R Roberts**
Associates, Inc.
Consulting Engineers
2948 N. Stemmons Freeway
Dallas, Texas 75247-6103
Phone: (214) 637-6299

STRICKLAND AND BROTHERS
TBD HWY 53
DAWSONVILLE, GA 30534

Devising:

File Name: 22047
Project No: 22047
Date: 01/19/22
Drawn By: SM
Checked By: CB

SHEET
S2.0
FOUNDATION
DETAILS