



HI CANOPY SIDE ELEVATION

1/4" = 1'-0" FI-ABI, FI-EI, FI-LLI

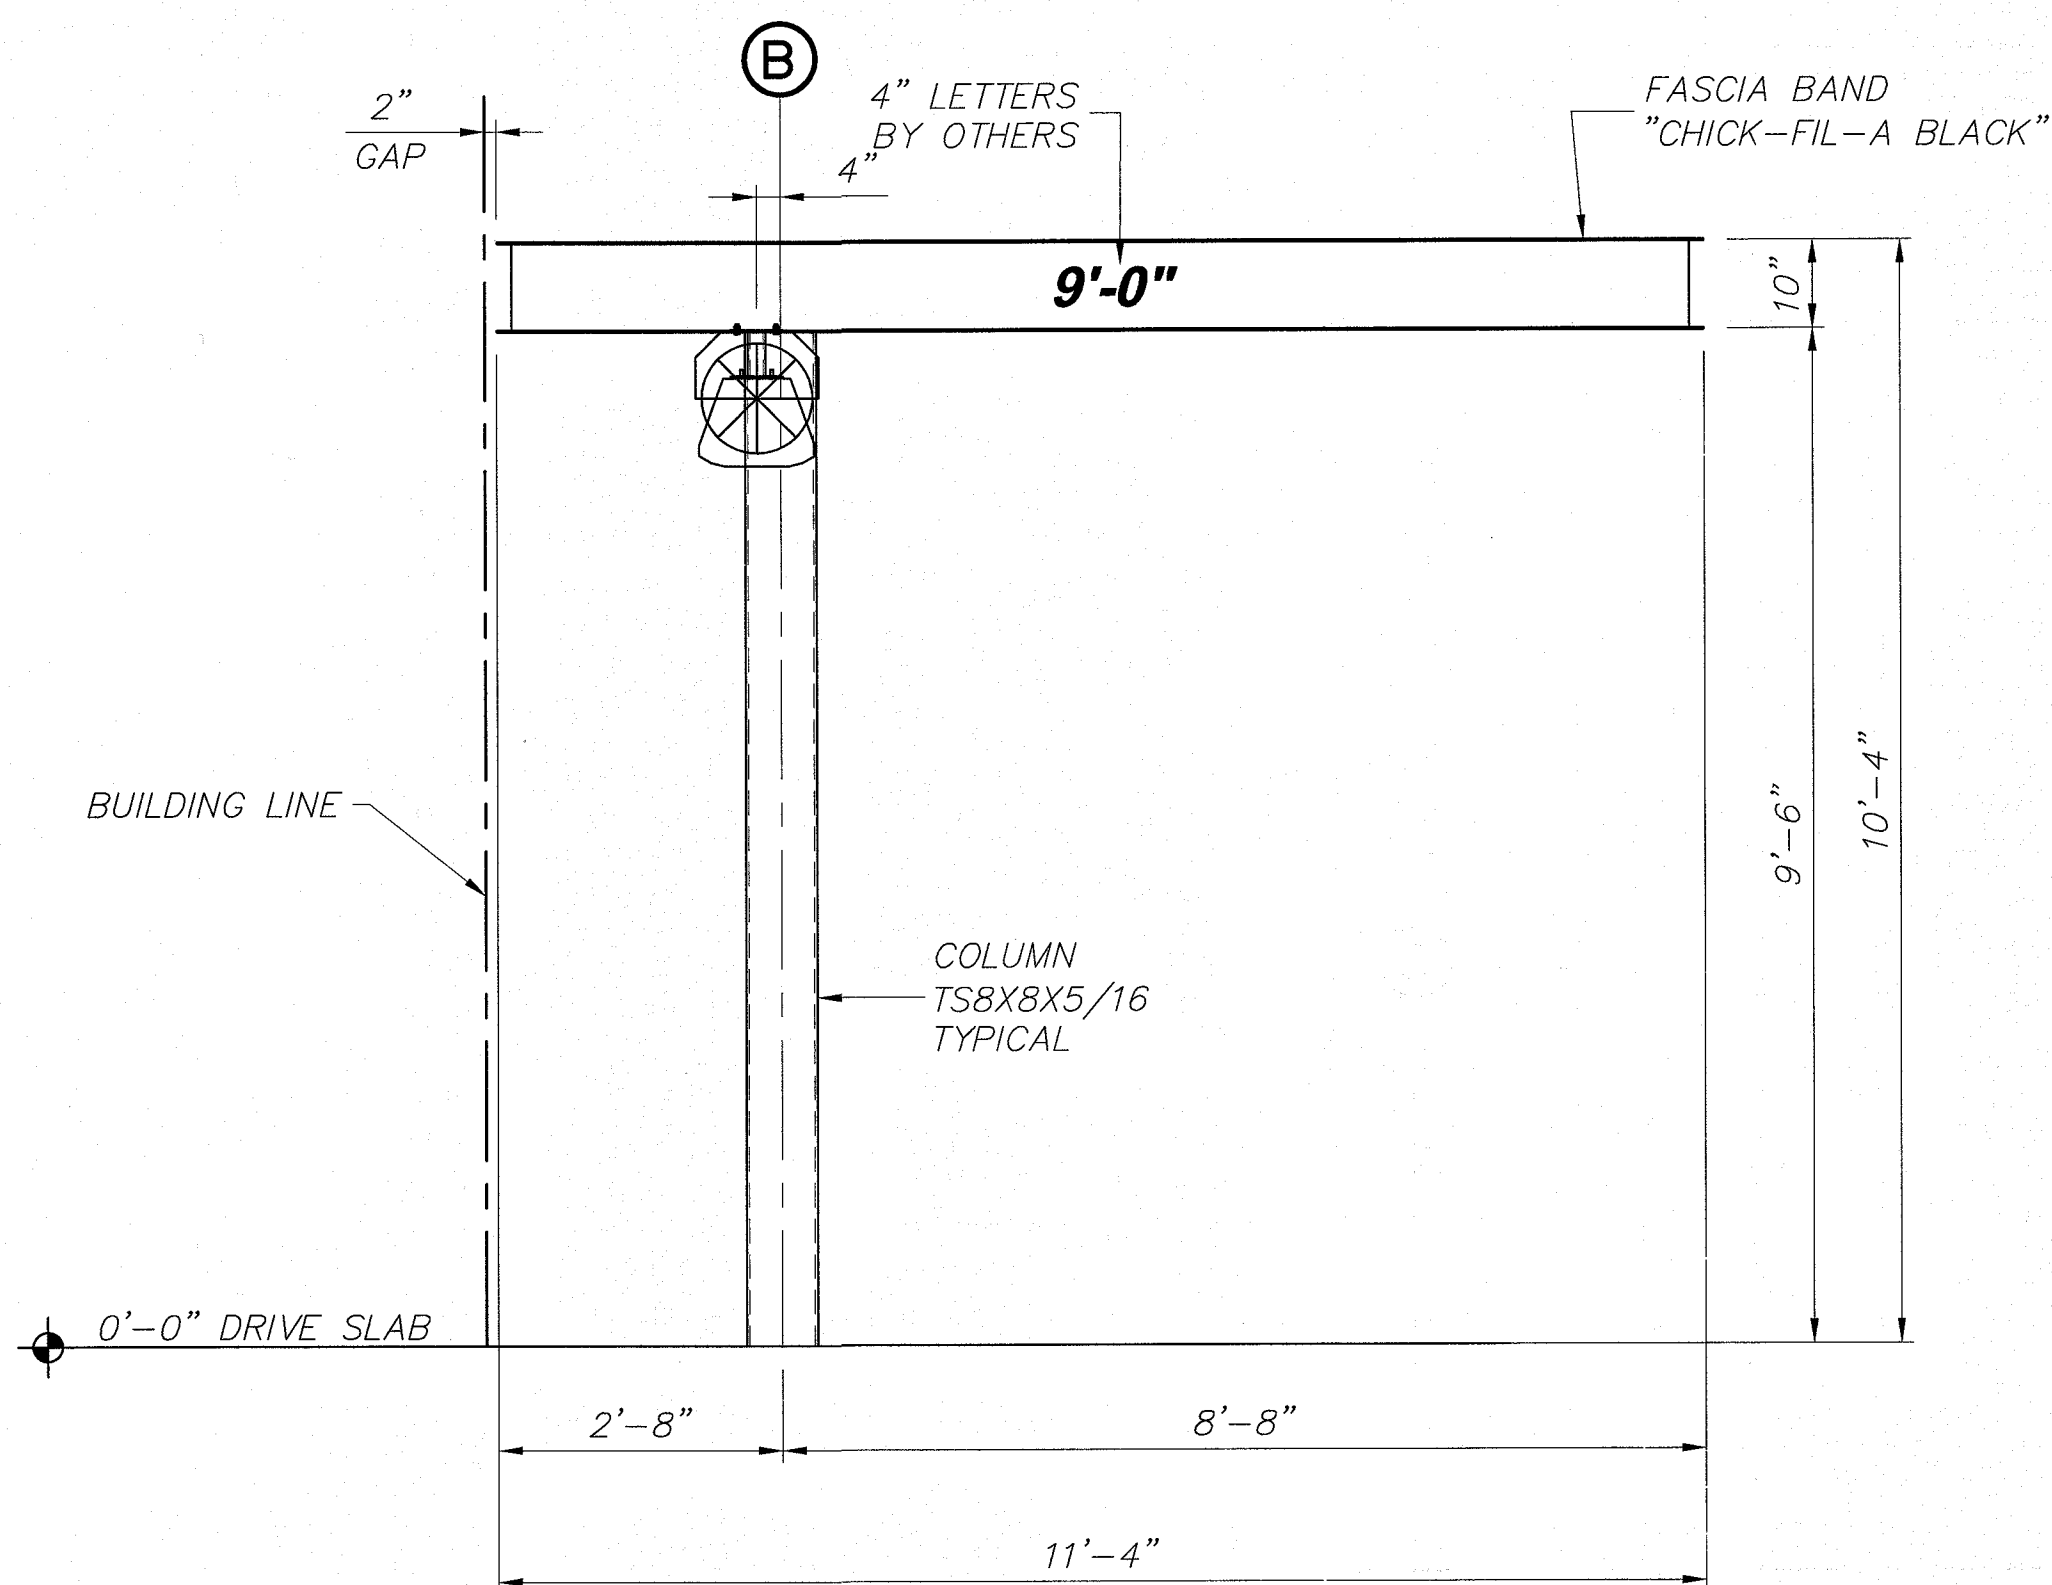


AI CANOPY END ELEVATION

1/4" = 1'-0" FI-ABI, FI-EI, FI-LLI

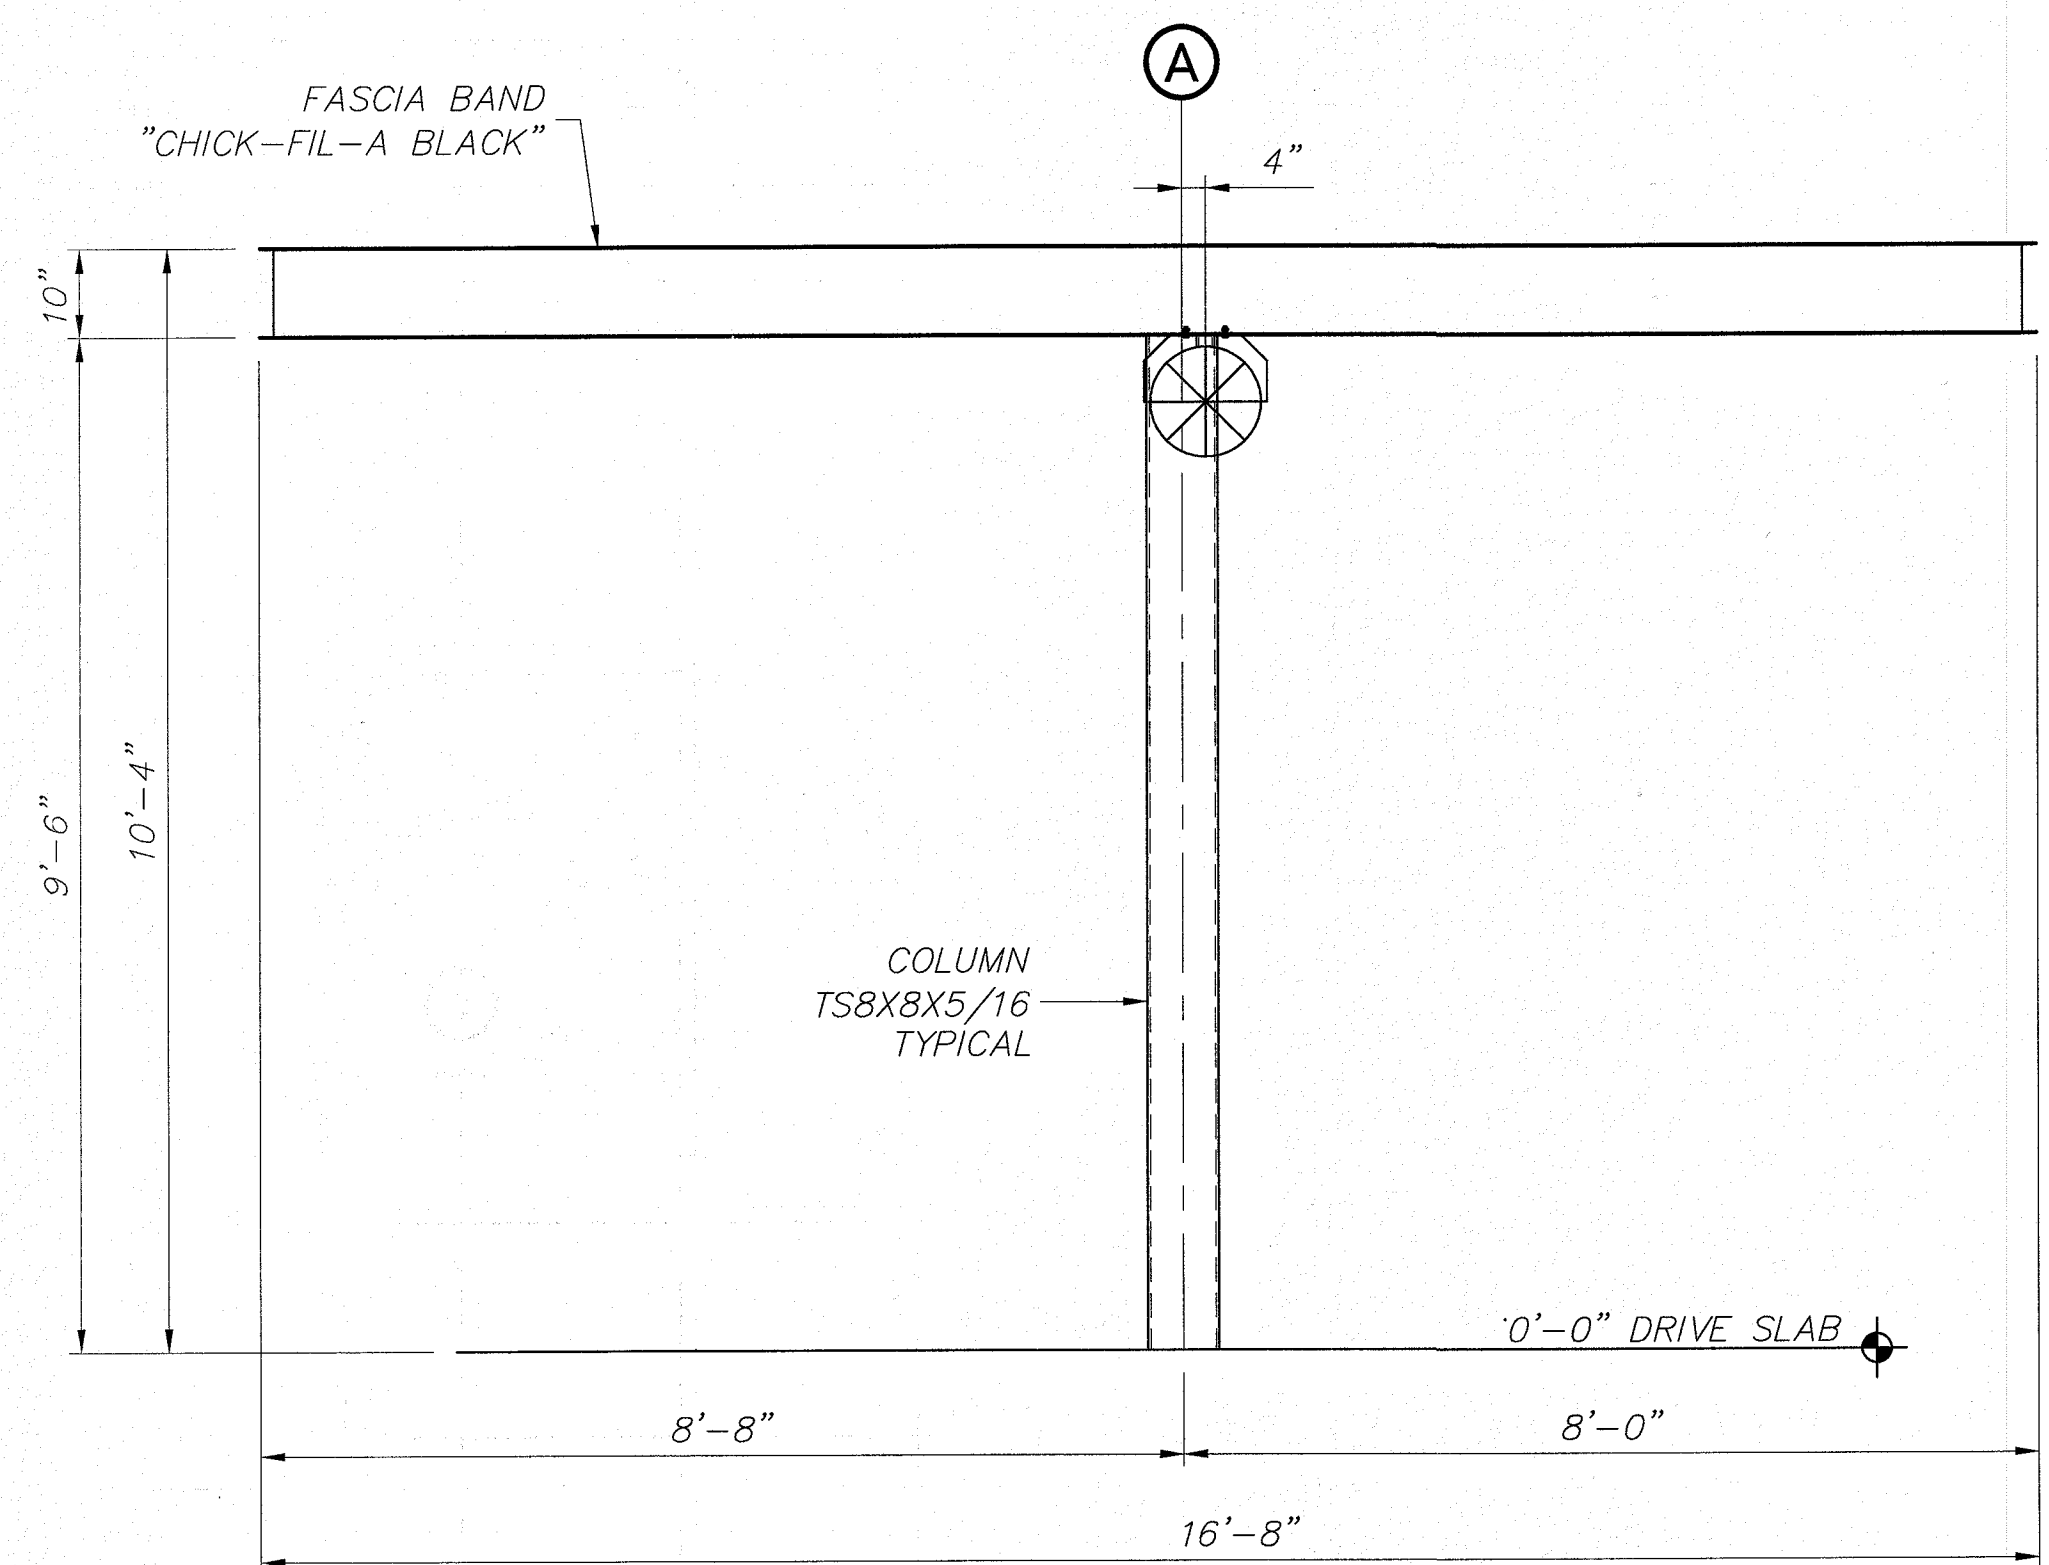

A9 CANOPY END ELEVATION


1/4" = 1'-0" FI-ABI, FI-EI, FI-LLI

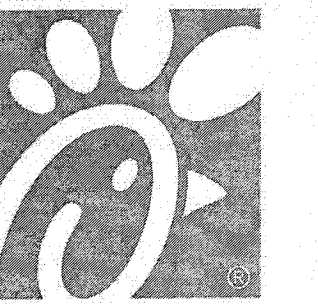

Chick-fil-A

Chick-fil-A
5200 Buffington Road
Atlanta, Georgia 30349-2998

LANE
SUPPLY, INC.
120 FAIRVIEW
ARLINGTON, TX. 76010
(817) 261-9116

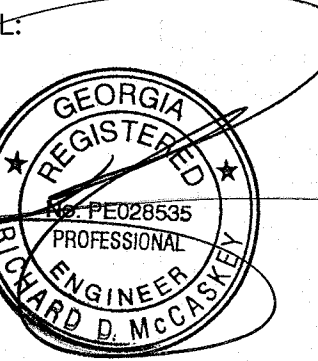

DEC 2 2 2017

CHICK-FIL-A
SAR CHEROKEE PLACE. FSR
115 CHEROKEE PLACE.
CARTERSVILLE, GA 30121

FSR# 0534

REVISION SCHEDULE
NO. DATE DESCRIPTION

CONSULTANT PROJECT # 60005

PRINTED FOR Permit

DATE 2017/12/19

DRAWN BY AFG

CHECKED BY RM

Information contained on this drawing and in all digital files produced for above named project may not be reproduced in any manner without express written or verbal consent from authorized project representatives.

SHEET CANOPY
ELEVATION
PLAN

SHEET NUMBER OMD-8

ELI OF 1