
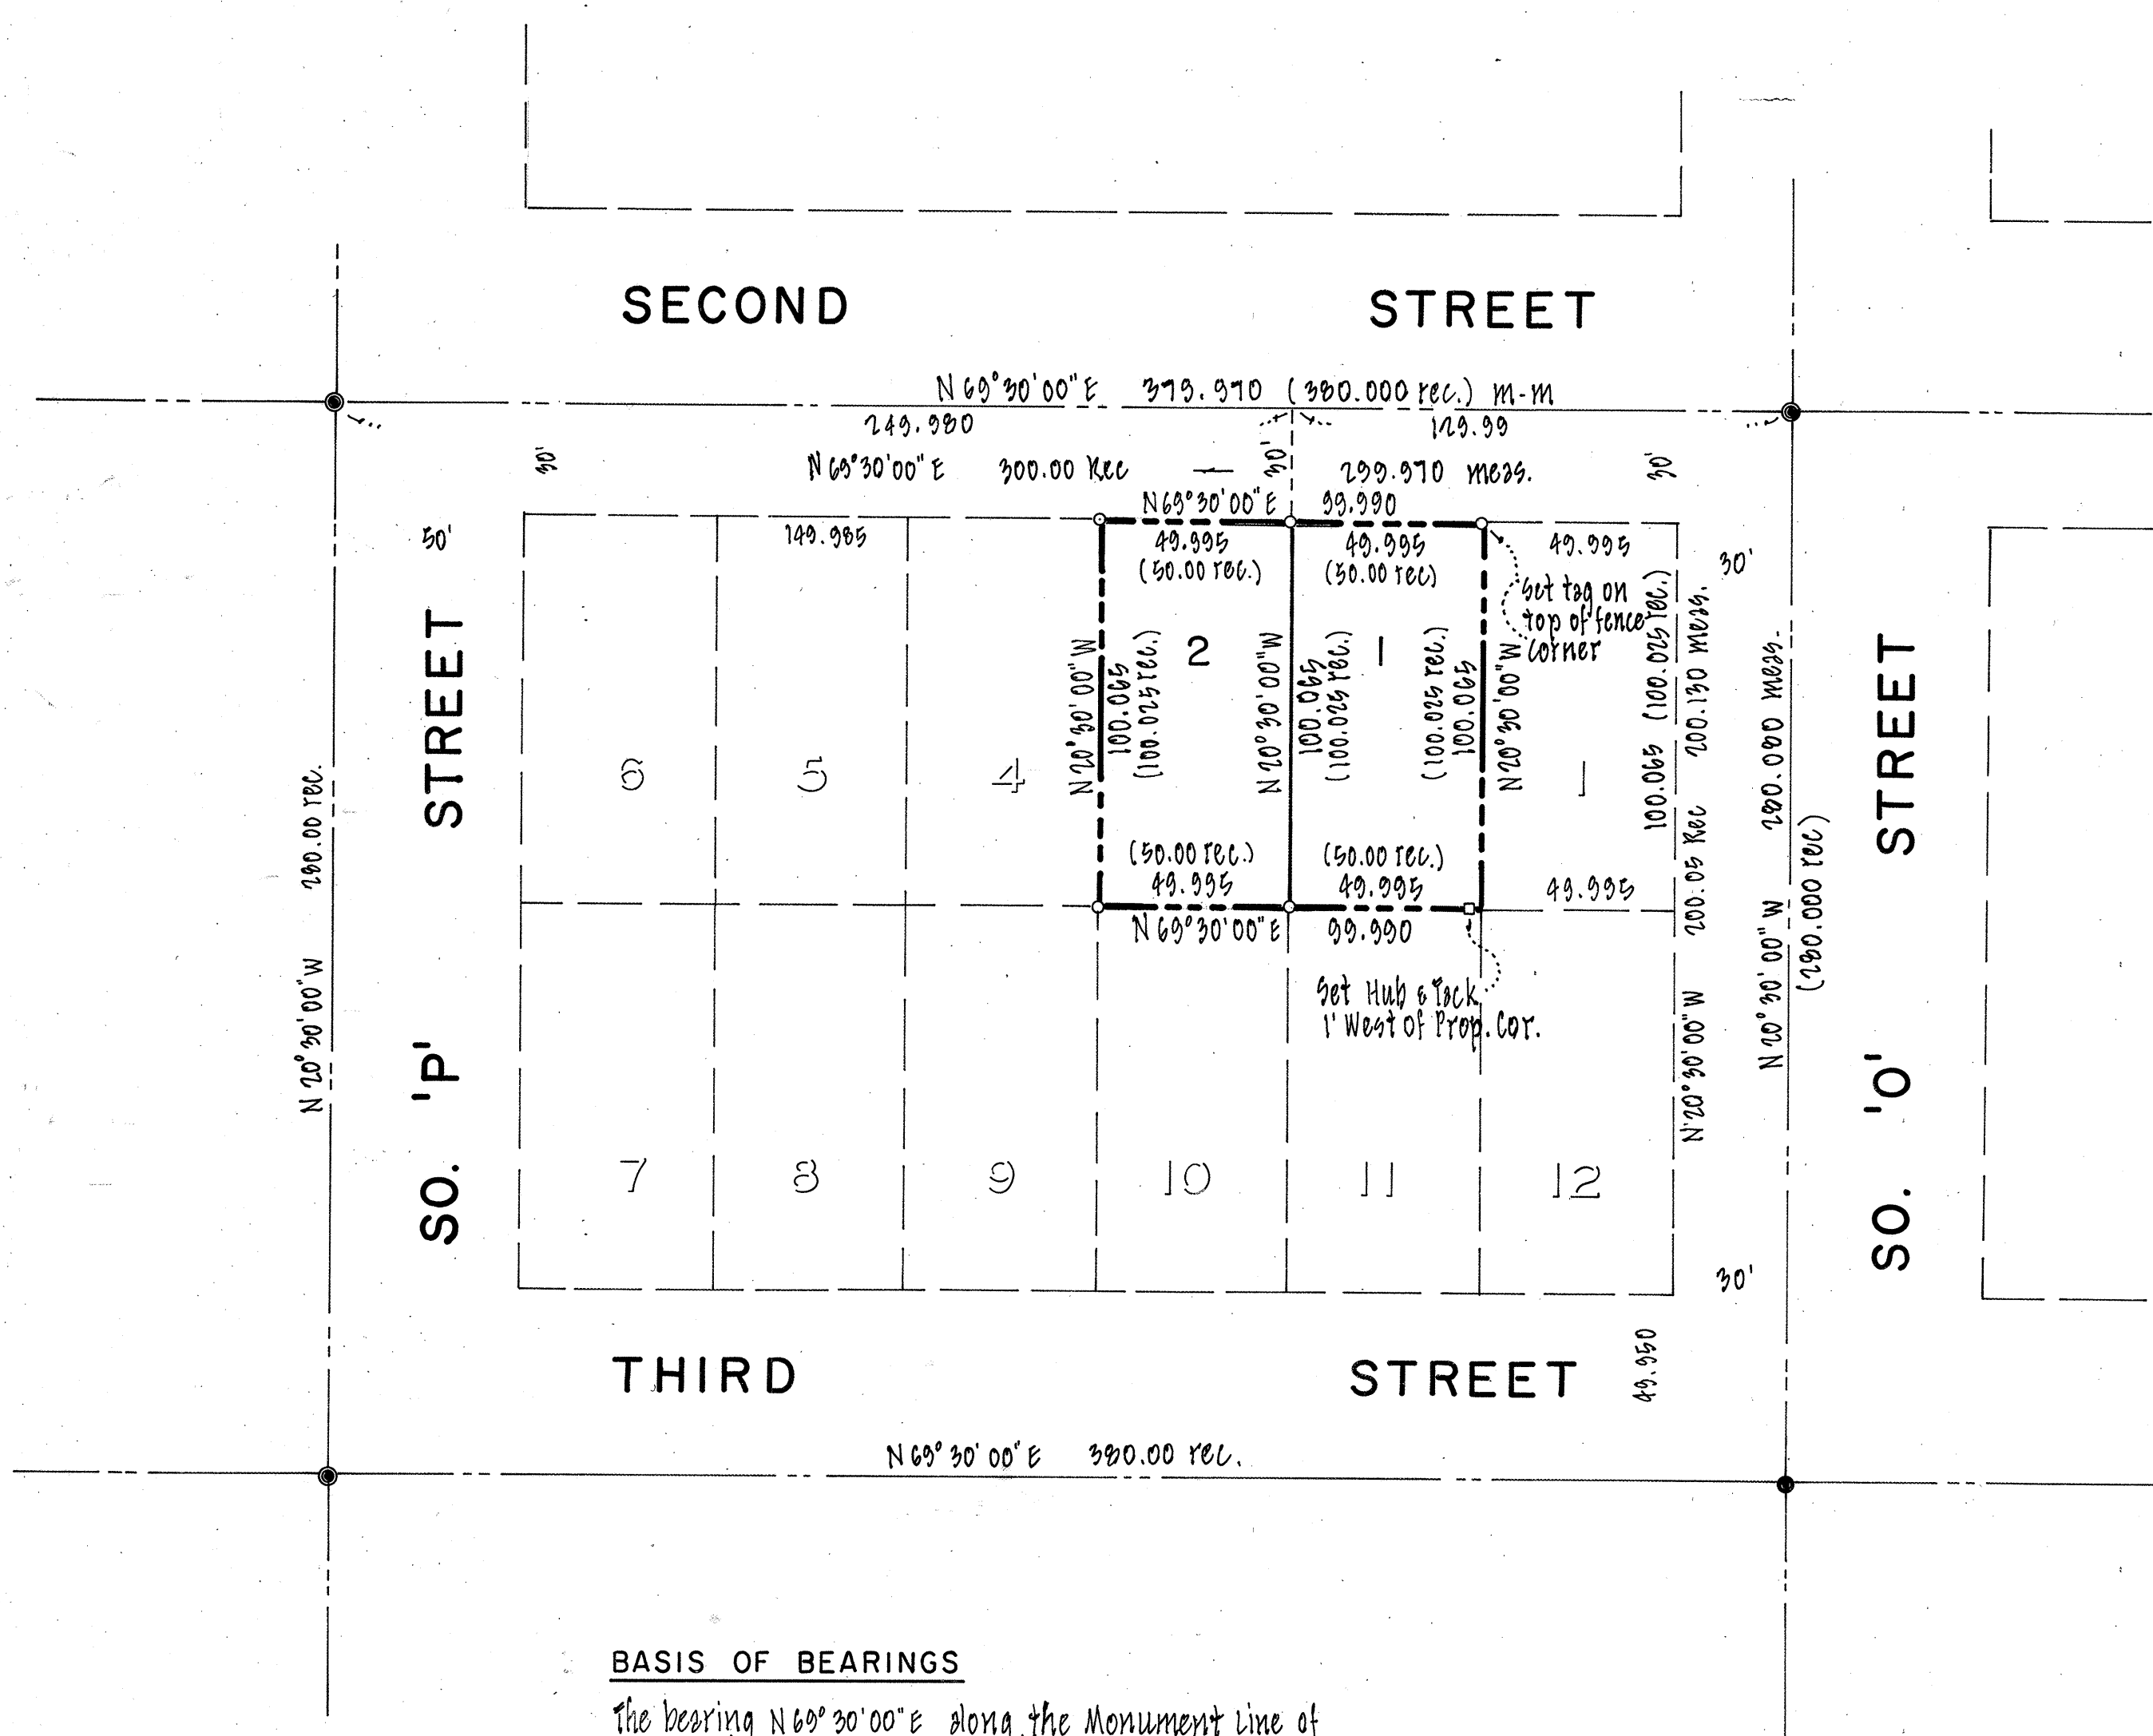


PARCEL MAP 5282 MAP BK 180 PG 29

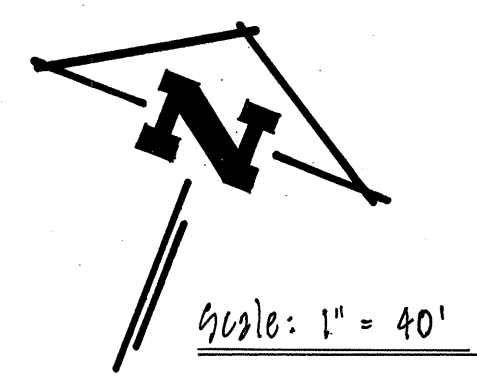

LEGEND

- Boundary PM 5282
- Monument Line
- City Standard Monument found.
- Iron Pipe set with tag 4238 unless indicated otherwise
- 2" x 2" Hub set
- - - Existing Lot Lines

BASIS OF BEARINGS

The bearing N 69° 30' 00" E along the Monument line of second street between O street and P street as shown on the Work Projects Administration Map of the City of Livermore Dated 1939-1940 was used as the basis of bearings shown hereon.

— PARCEL MAP 5282 —

CITY OF LIVERMORE  
ALAMEDA COUNTY, CALIFORNIA

AUGUST, 1987

ASSOCIATED PROFESSIONS INCORPORATED  
ENGINEERS, ARCHITECTS, SURVEYORS, PLANNERS

LIVERMORE, CALIFORNIA