
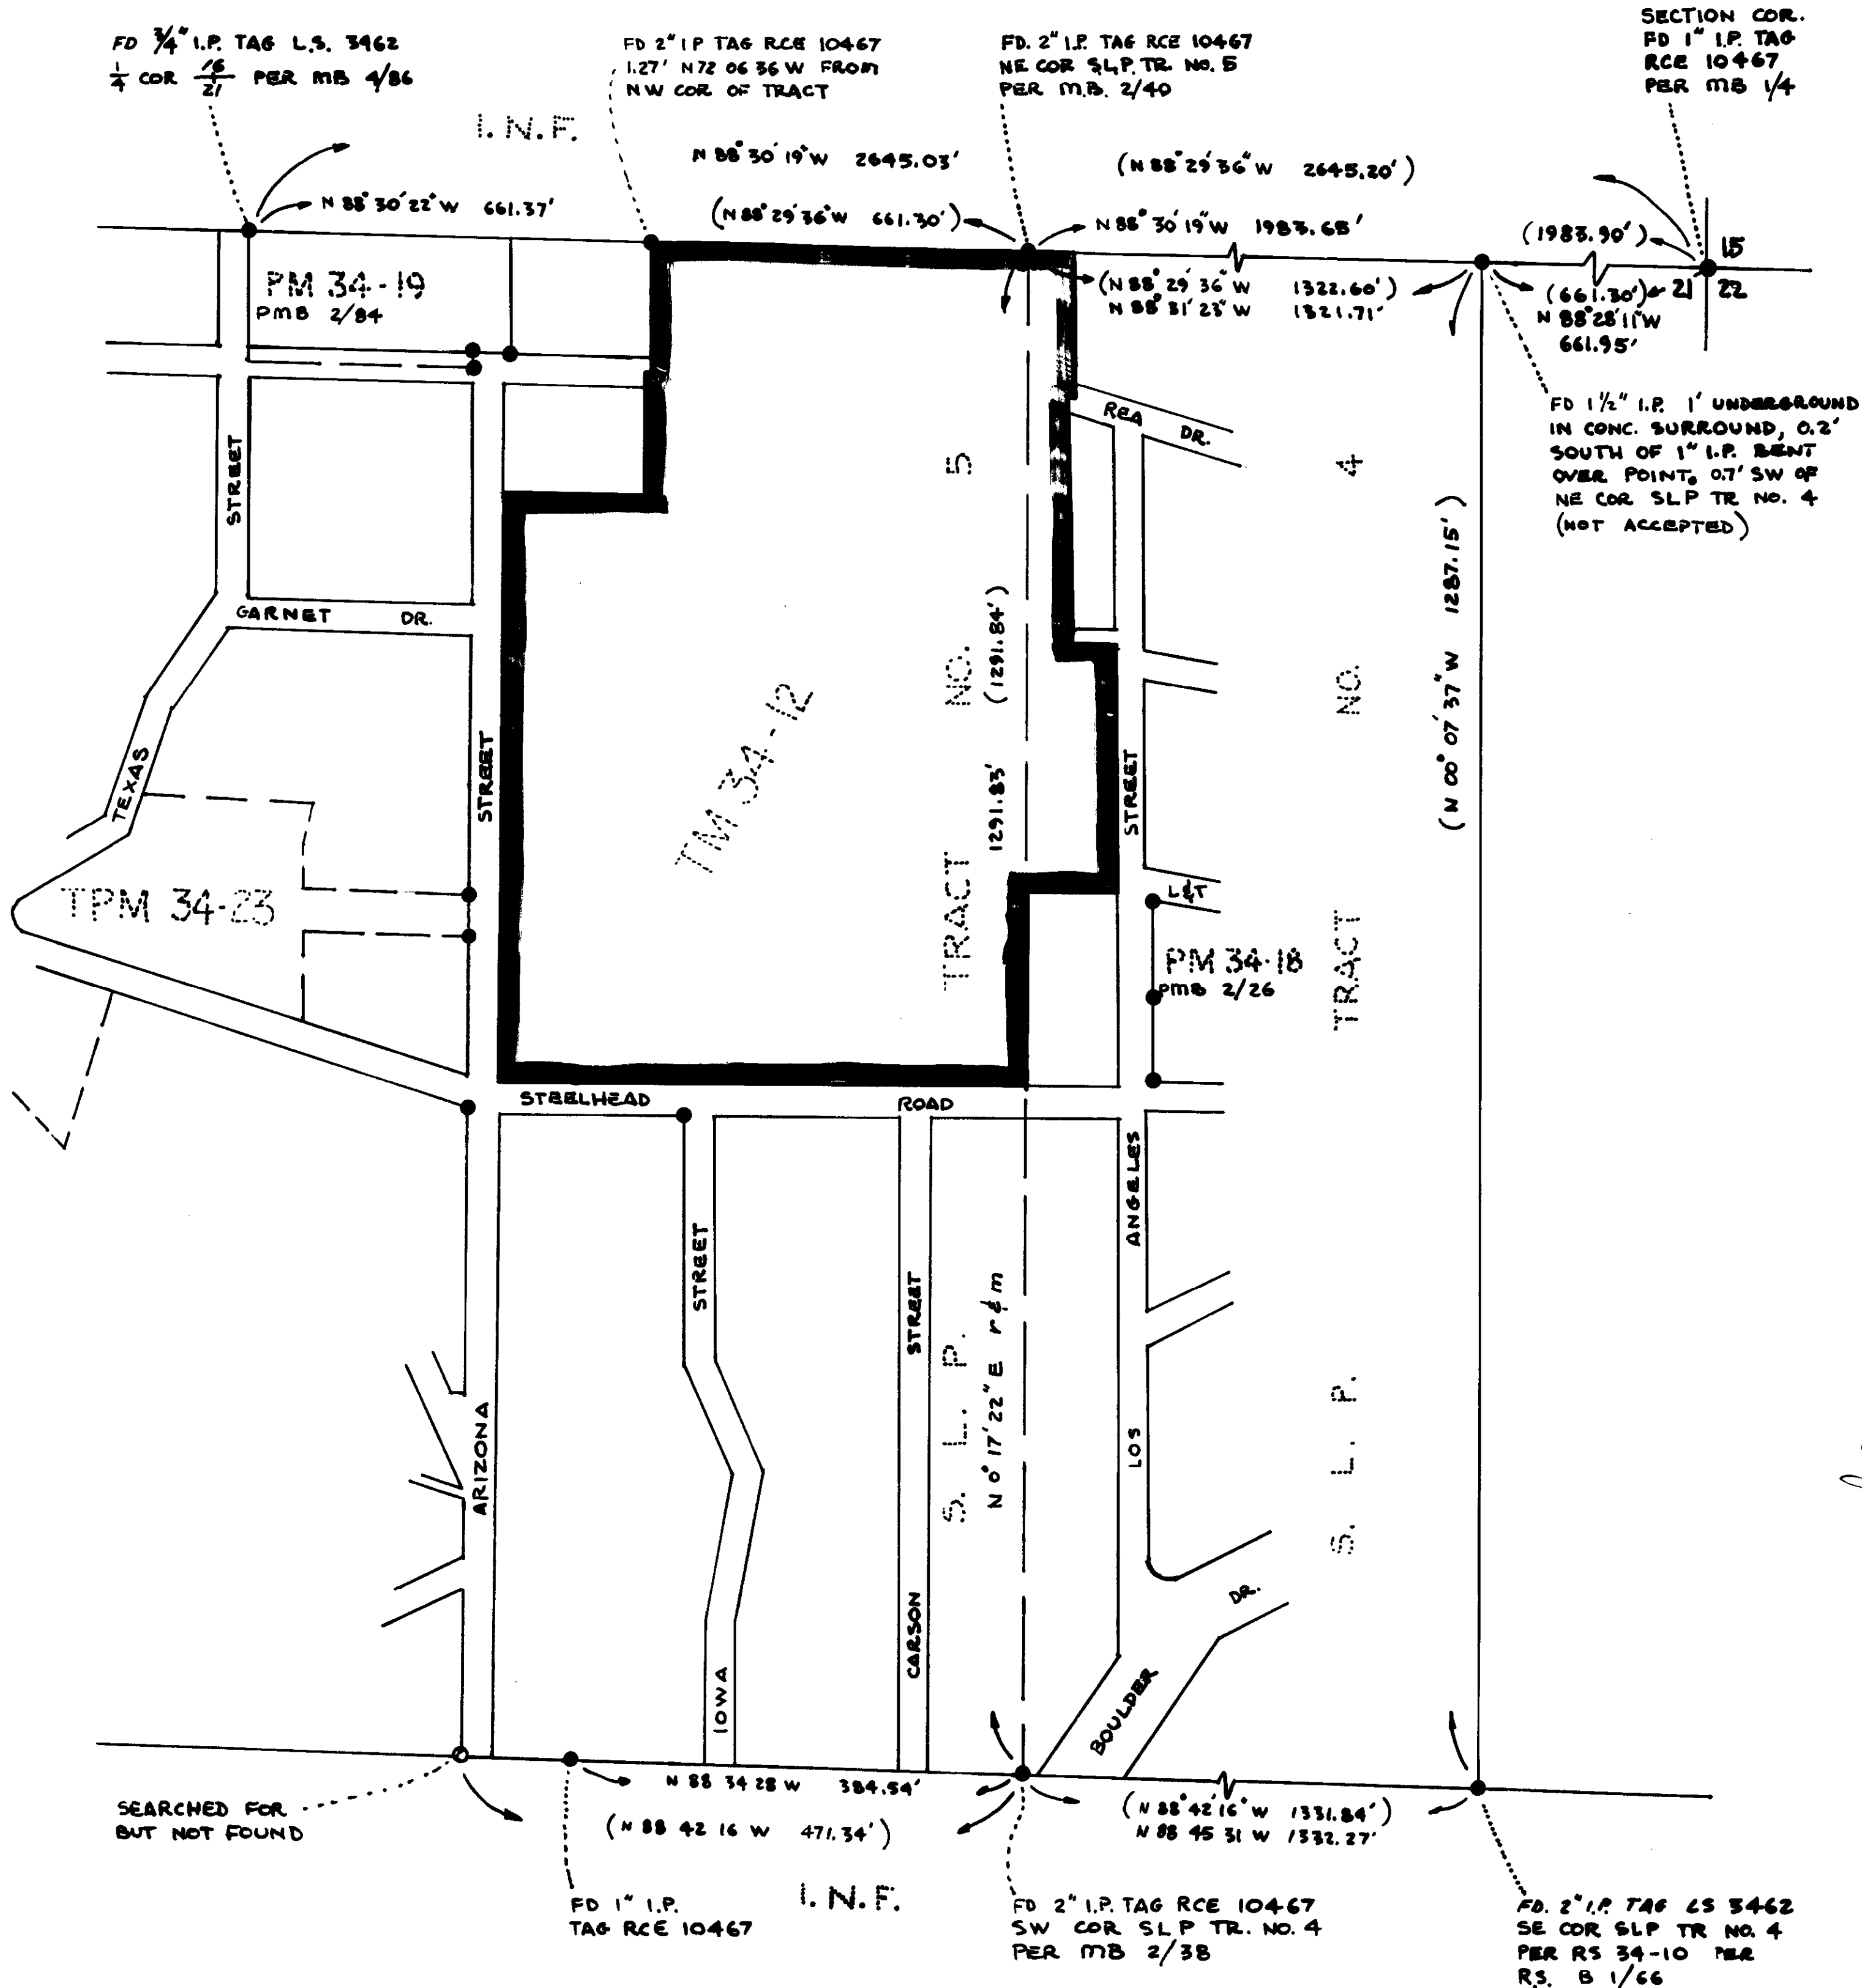


*SHEET 4 OF 5*

**BASIS OF BEARING: THE RECORD BEARING OF N 00°17' 22"E OF THE WEST TRACT BOUNDARY OF SILVER LAKE PINES TRACT NO 4, AS SHOWN ON THE MAP THEREOF RECORDED IN BOOK 1, PAGE 10 OF MAPS.**

- FOUND 1" I.P. TAG RCE. 10467  
UNLESS NOTED OTHERWISE.
- (B&S-DIST) RECORD INFORMATION FROM S.L.P. TR. NO. 4 & 5  
PER MB 1/10 & 1/11 UNLESS OTHERWISE NOTED.  
B&S-DIST MEASURED DATA
- NOTE: SEE SHEET NO. 5 FOR ADDITIONAL SURVEY TAGS.

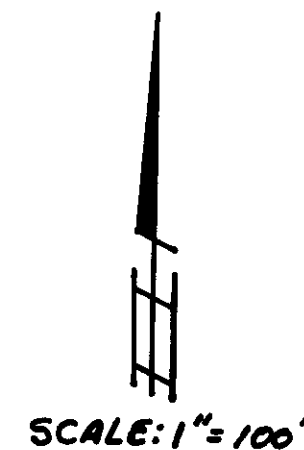

Final Fact Map Vol. 9 Page 46-C