

# TRACT 6070 LANDS OF SISSON


CONSISTING OF TWO SHEETS

BEING PORTIONS OF LOTS 1, 2 AND 3 AS SHOWN UPON THE MAP ENTITLED "MAP OF PARTITION OF 16.99 ACRES IN THE RANCHO LA PURISSIMA CONCEPCION BELONGING TO THE ESTATE OF JUANITA BRIONES DE MIRAMON DECEASED" RECORDED IN BOOK F-3 OF MAPS, PAGE 47, OFFICIAL RECORDS OF SANTA CLARA COUNTY AND THAT CERTAIN 0.907 ACRE TRACT DESCRIBED IN THE DEED RECORDED IN BOOK 578 OF DEEDS, PAGE 414, OFFICIAL RECORDS OF SANTA CLARA COUNTY, CALIFORNIA.

TOWN OF LOS ALTOS HILLS, CALIFORNIA

SCALE: 1" = 50' APRIL, 1977  
DEXTER D. AHLGREN, CONSULTING CIVIL ENGINEER, BOULDER CREEK, CALIFORNIA

NO.	RAD.	A	LENGTH
1	20	84 / 12 / 53	29.40
2	20	95 / 47 / 07	73.44
3	40	41 / 24 / 35	26.91
4	40	56 / 24 / 35	26.91
5	40	206 / 24 / 35	39.38
6	40	206 / 24 / 35	144.10
7	40	262 / 49 / 10	183.48

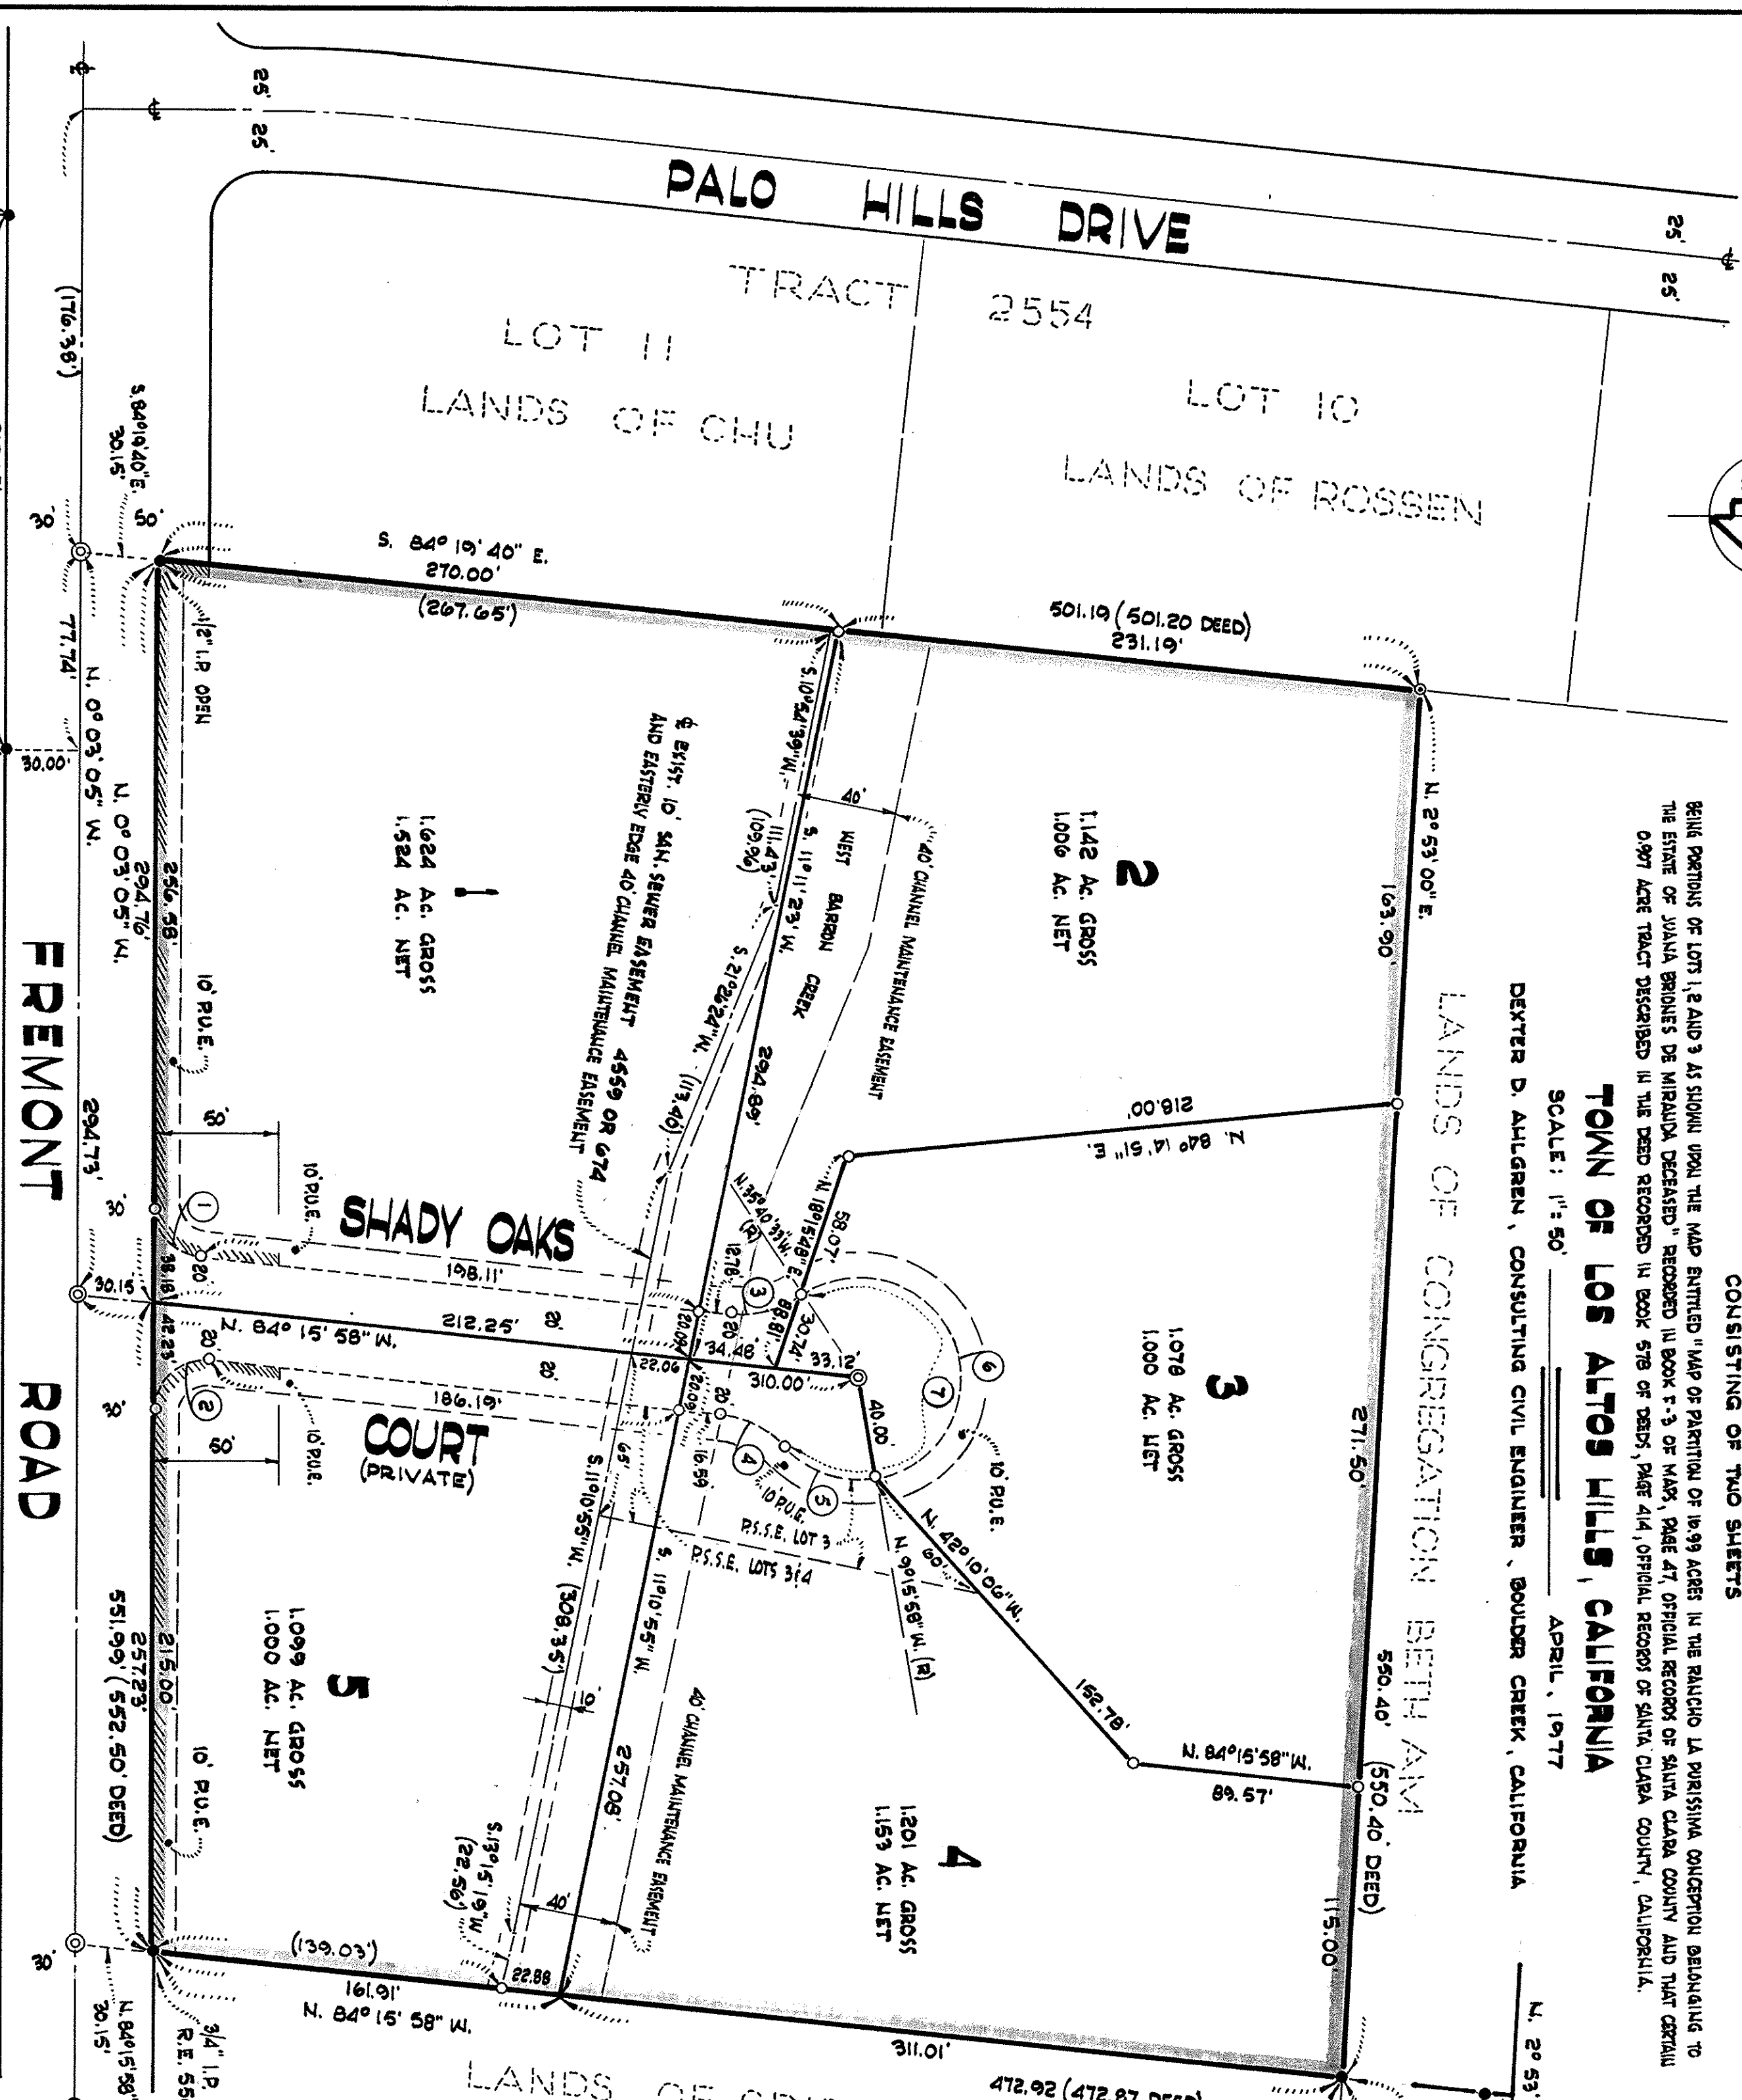

## NOTES AND LEGEND

All distances and dimensions are shown in feet and decimals thereof.  
The blue border line indicates the boundary of land included within this map.  
Gross area within blue border = 6.144 Acres ±.  
• Indicates found monument as noted.  
• Indicates 3/4" I.P. set or to be set.  
• Indicates 2" I.P. set or to be set.  
• Indicates town monument set or to be set.  
• Indicates record data.  
• Indicates no vehicular access.

## BASIS OF BEARINGS

The bearing of North 2°53'00" East of the Westerly boundary line as shown upon that certain Parcel Map filed in Book 375 of Maps at page 8, Official Records of Santa Clara County, was taken as the basis of bearings shown on this map.

## SOILS REPORT

A soil and foundation investigation for this tract was prepared on January, 18, 1977 by United Soils Engineering, Inc., Santa Clara, California.

34  
June 27, 1977 Book 375 of Maps Pages 33 & 34 File No. 5700345 Fee \$78